
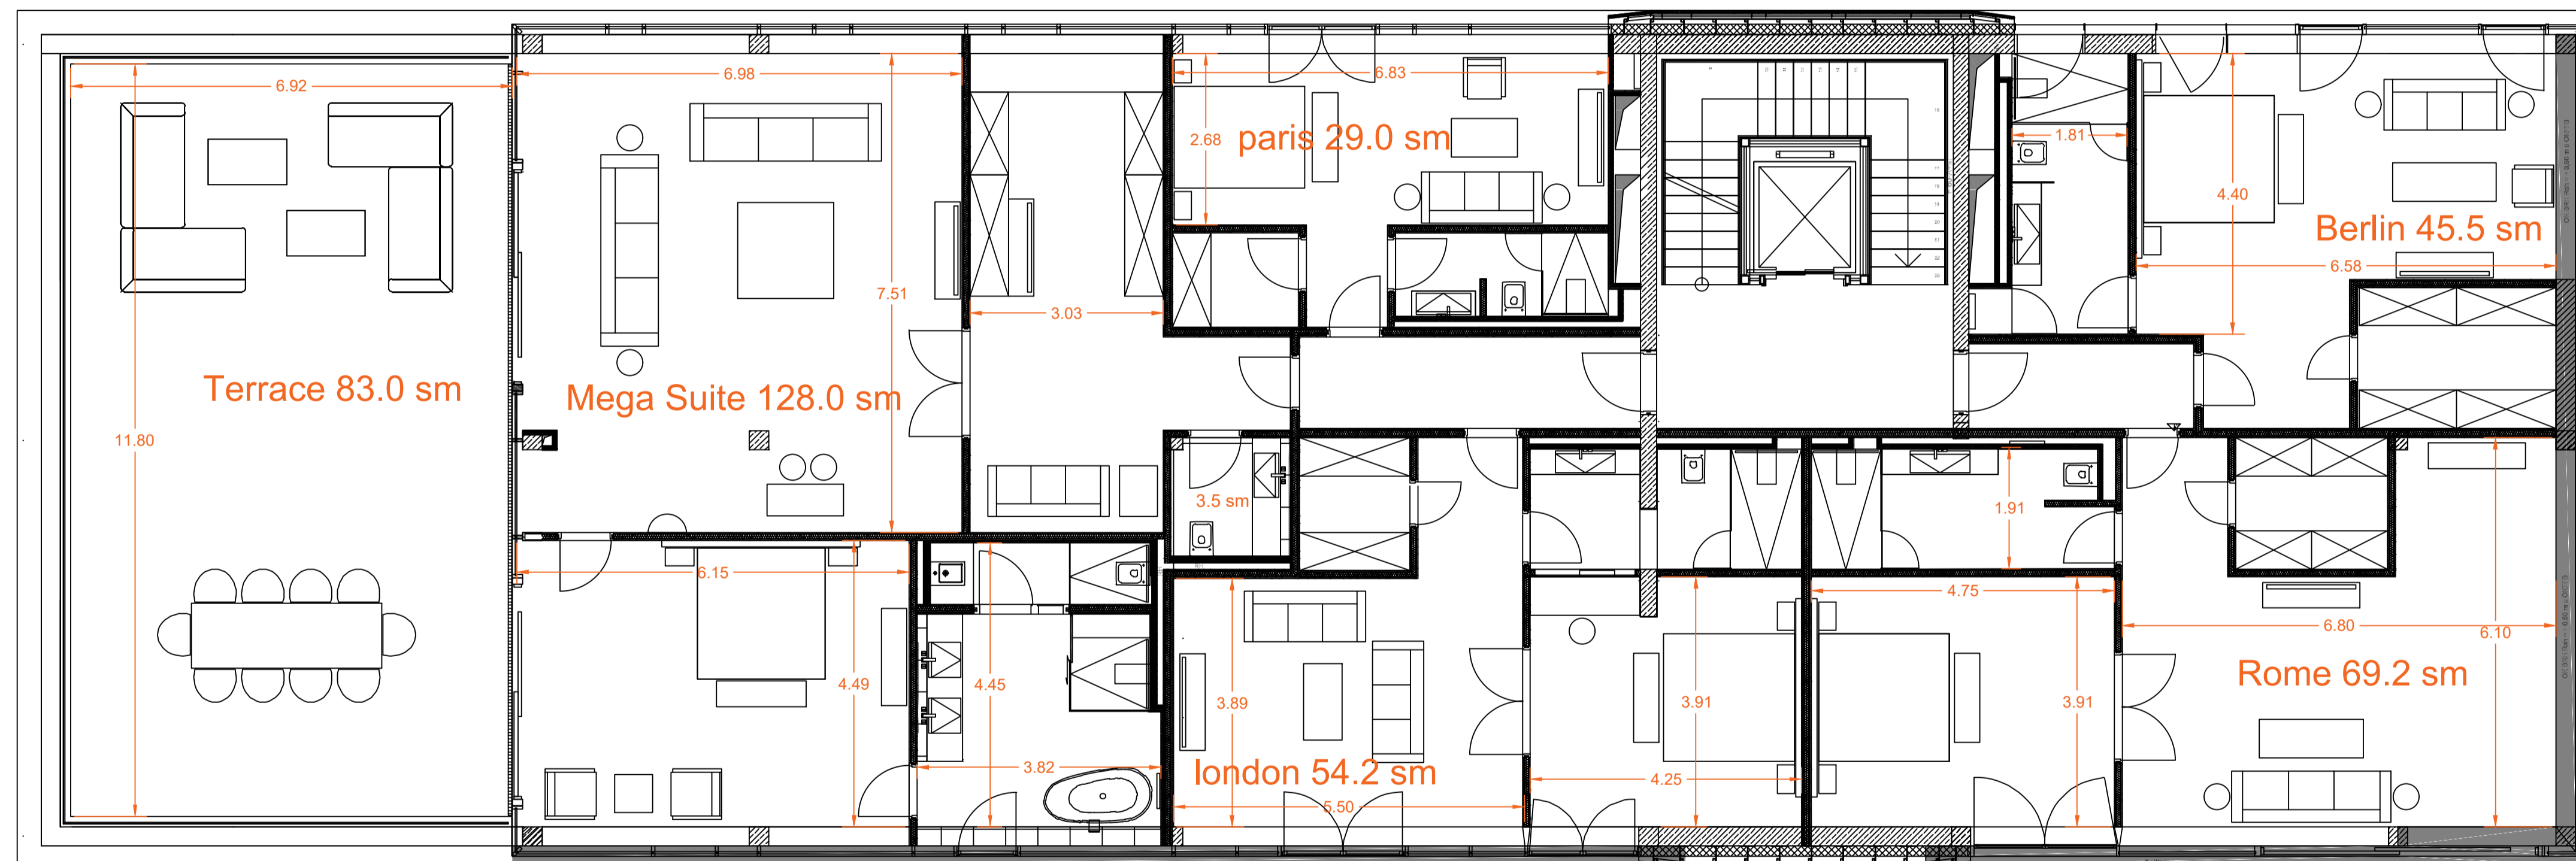


NOTE:
 PLEASE NOTE: PROVIDED PLAN HAS BEEN ADJUSTED ACCORDINGLY AS PER APPROVED DESIGN
 PLEASE NOTE: THE ASSIGNED CONTRACTOR SHOULD ADJUST THE APPROVED DESIGN ACCORDINGLY AS PER SITE CONDITIONS OR CONTACT DESIGNER FOR ASSISTANCE IF ANY DISCREPANCIES OCCUR DURING EXECUTION
 CHANGES THAT HAVE BEEN DONE:


LEGEND:


INTERIOR DESIGN:			
			
CLIENT:			
SITE: DOHA QATAR			
TITLE:			
SCALE AT A1:	DATE: 16/06/2025	DRAWN: AL	CHECKED: ---
PROJECT NO:	DRAWING NO:	REVISION:	00



NOTE:
 PLEASE NOTE: PROVIDED PLAN HAS BEEN ADJUSTED ACCORDINGLY AS PER APPROVED DESIGN
 PLEASE NOTE: THE ASSIGNED CONTRACTOR SHOULD ADJUST THE APPROVED DESIGN ACCORDINGLY AS PER SITE CONDITIONS OR CONTACT DESIGNER FOR ASSISTANCE IF ANY DISCREPANCIES OCCUR DURING EXECUTION
 CHANGES THAT HAVE BEEN DONE:


LEGEND:

INTERIOR DESIGN:			
			
CLIENT:			
SITE: DOHA QATAR			
TITLE:			
SCALE AT A1:	DATE: 16/06/2025	DRAWN: AL	CHECKED: ---
PROJECT NO:	DRAWING NO:	REVISION:	00

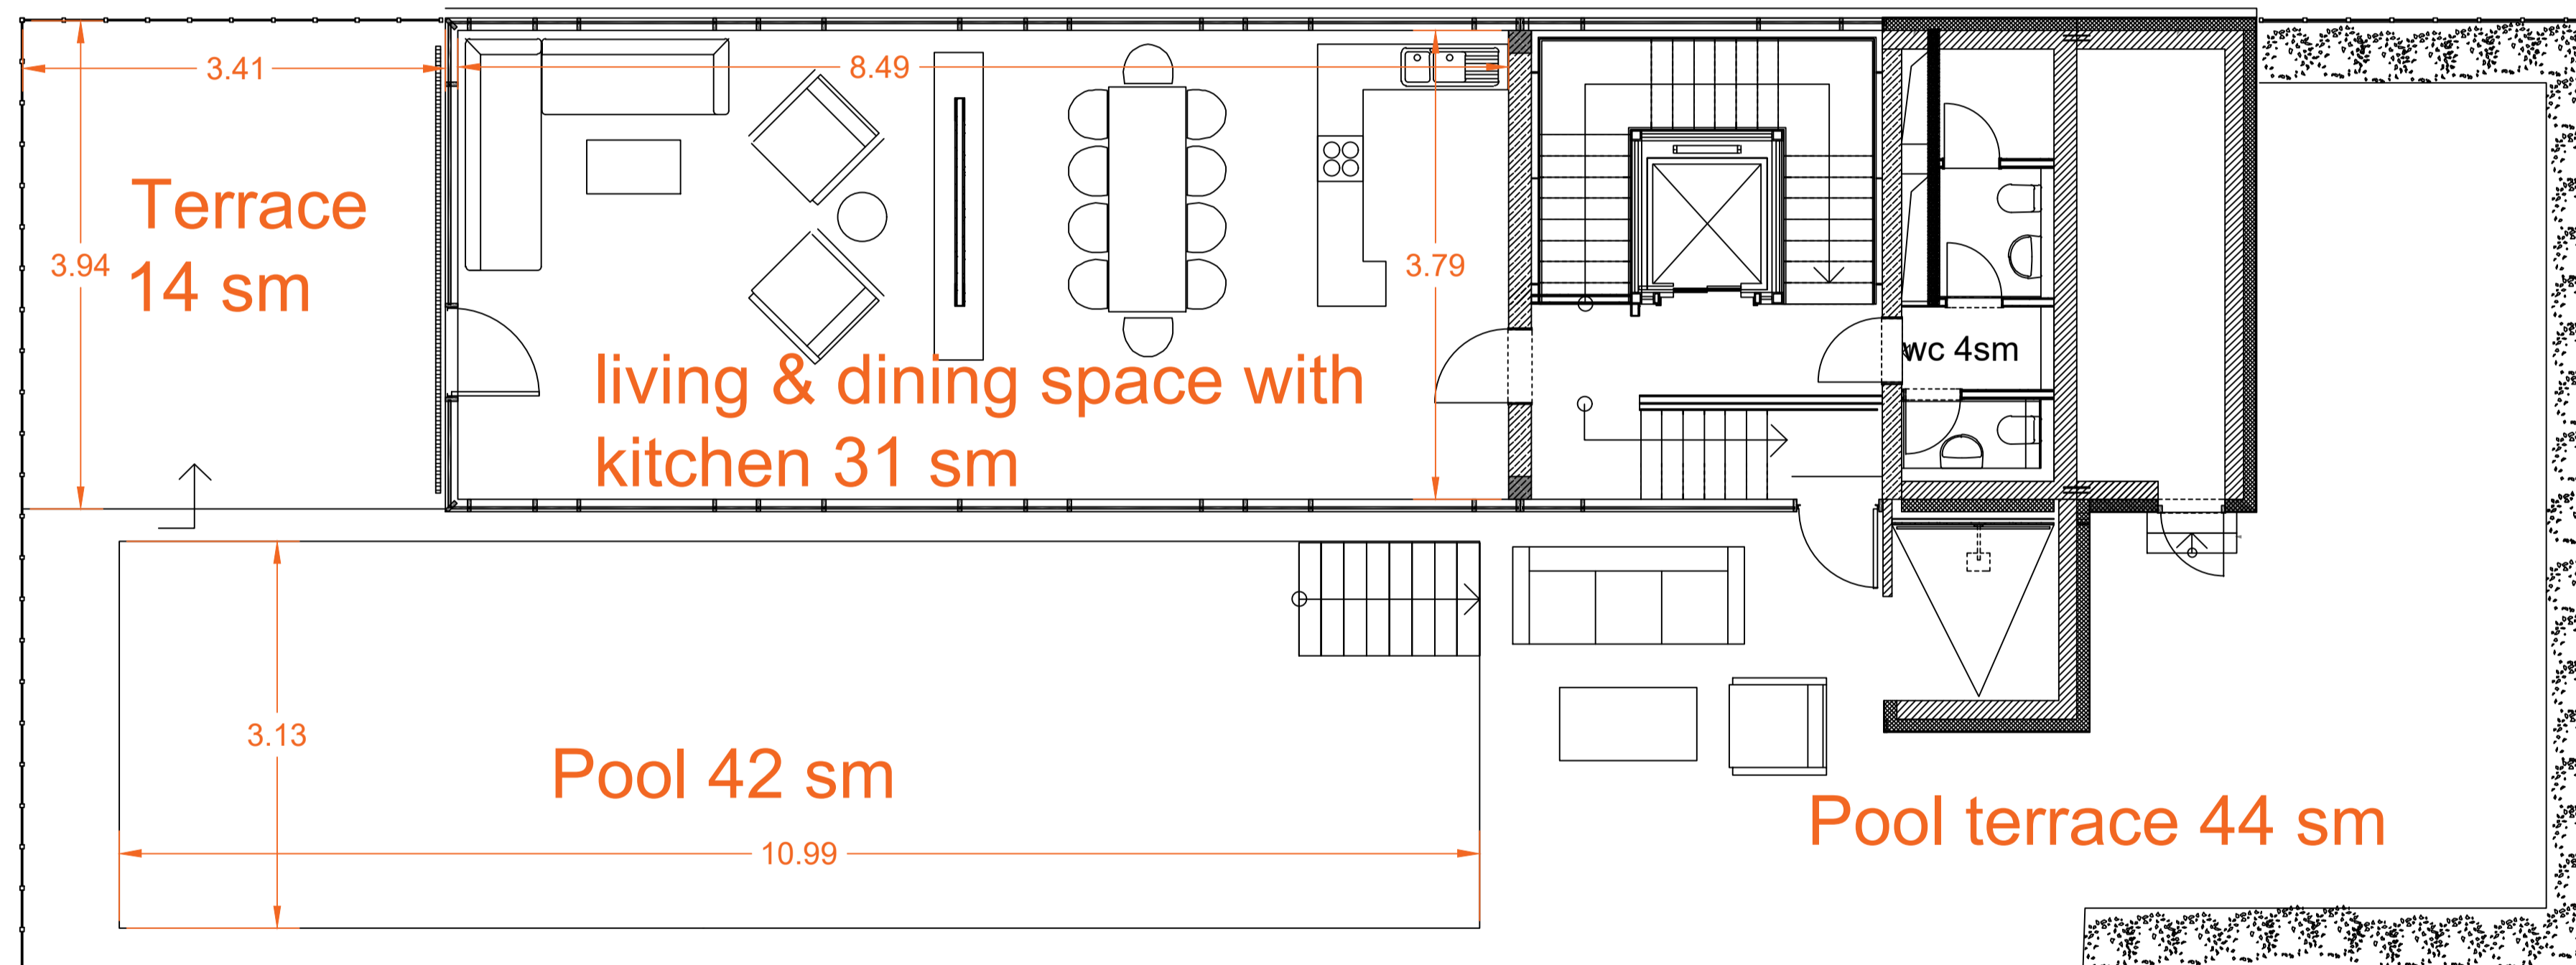

NOTE:
 PLEASE NOTE: PROVIDED PLAN HAS BEEN ADJUSTED ACCORDINGLY AS PER APPROVED DESIGN
 PLEASE NOTE: THE ASSIGNED CONTRACTOR SHOULD ADJUST THE APPROVED DESIGN ACCORDINGLY AS PER SITE CONDITIONS OR CONTACT DESIGNER FOR ASSISTANCE IF ANY DISCREPANCIES OCCUR DURING EXECUTION
 CHANGES THAT HAVE BEEN DONE:

LEGEND:

 INTERIOR DESIGN:			
			
CLIENT:			
SITE: DOHA QATAR			
TITLE:			
SCALE AT A1:	DATE: 16/06/2025	DRAWN: AL	CHECKED: ---
PROJECT NO:	DRAWING NO:	REVISION:	00